

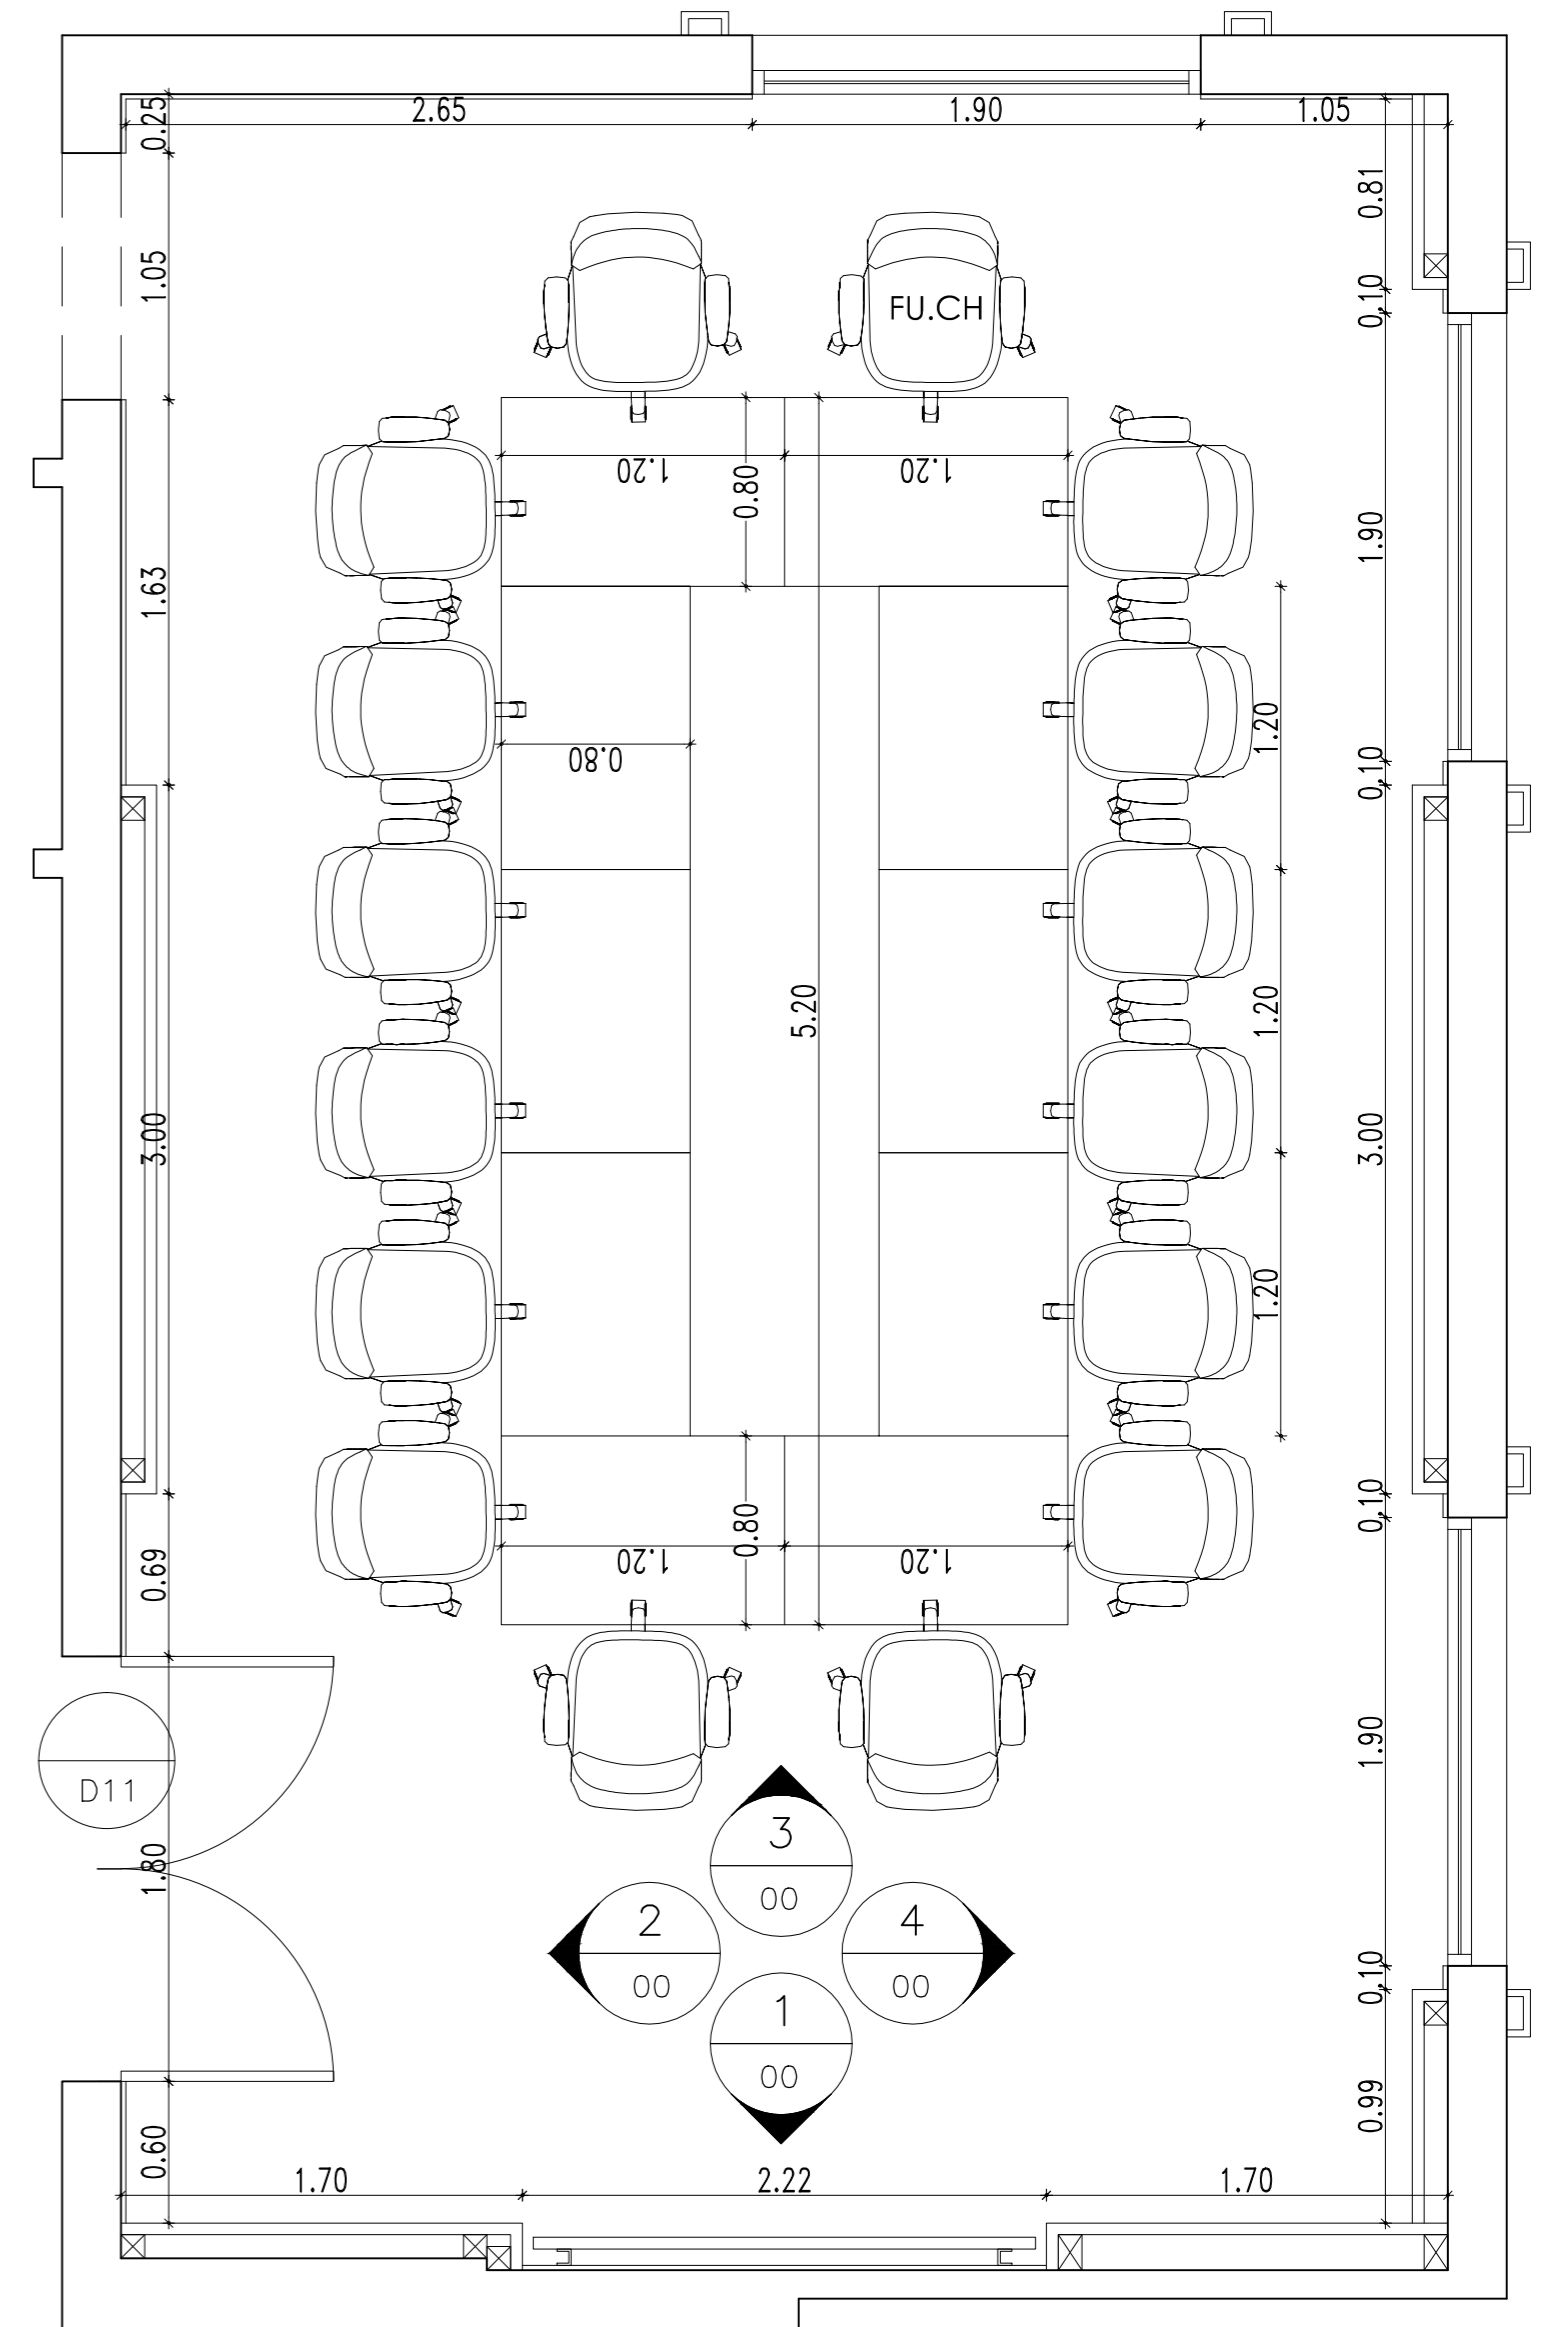



# Meeting Room 66 VIP

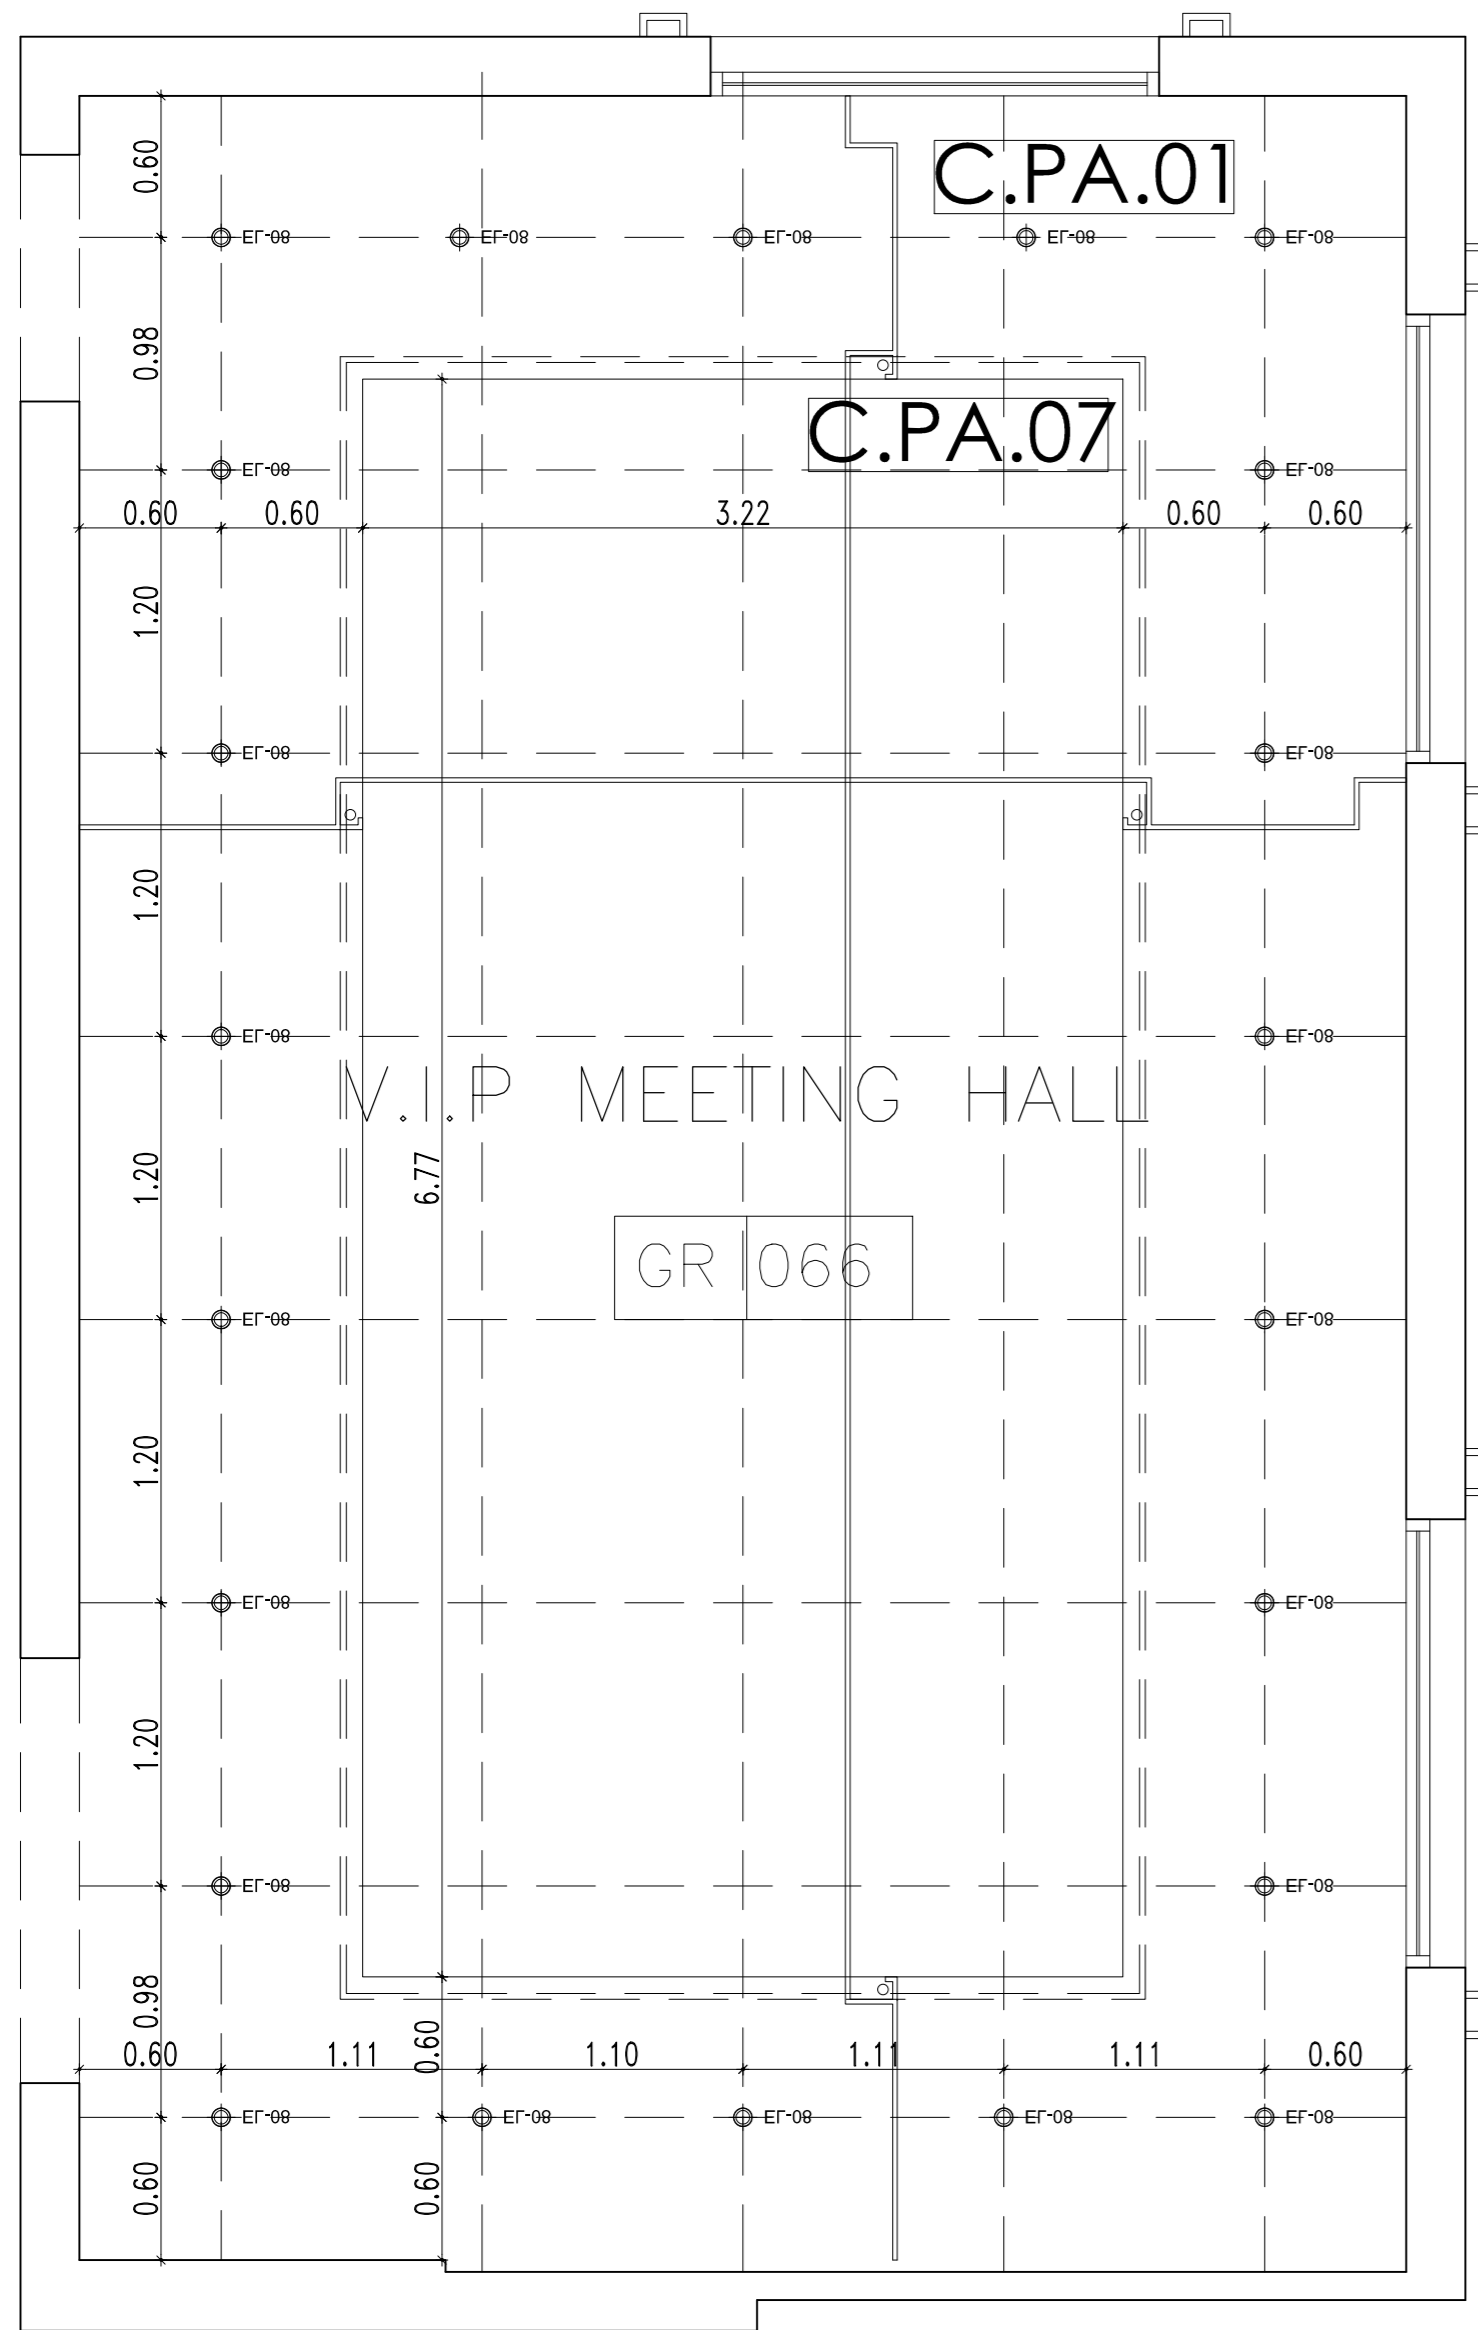


# Meeting Room 66

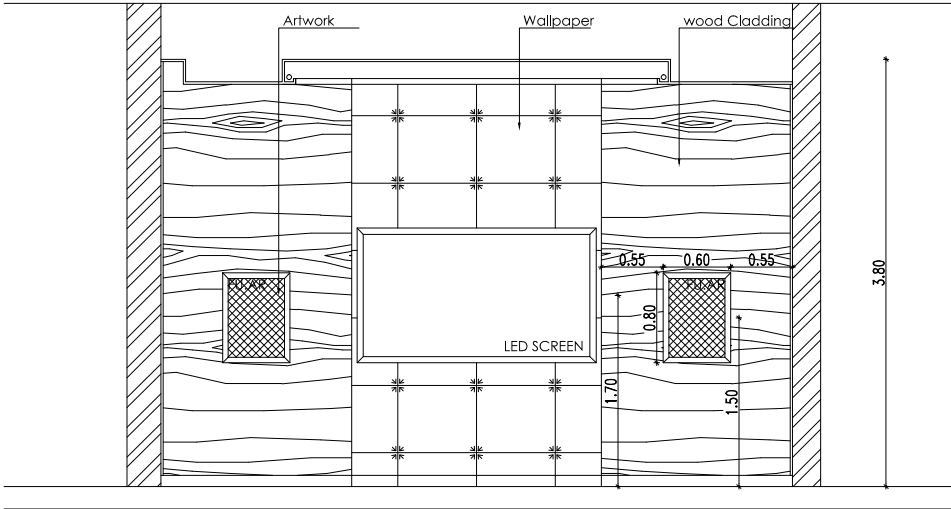


**ELEVATION 1**  
VIP MEETING ROOM GR-66

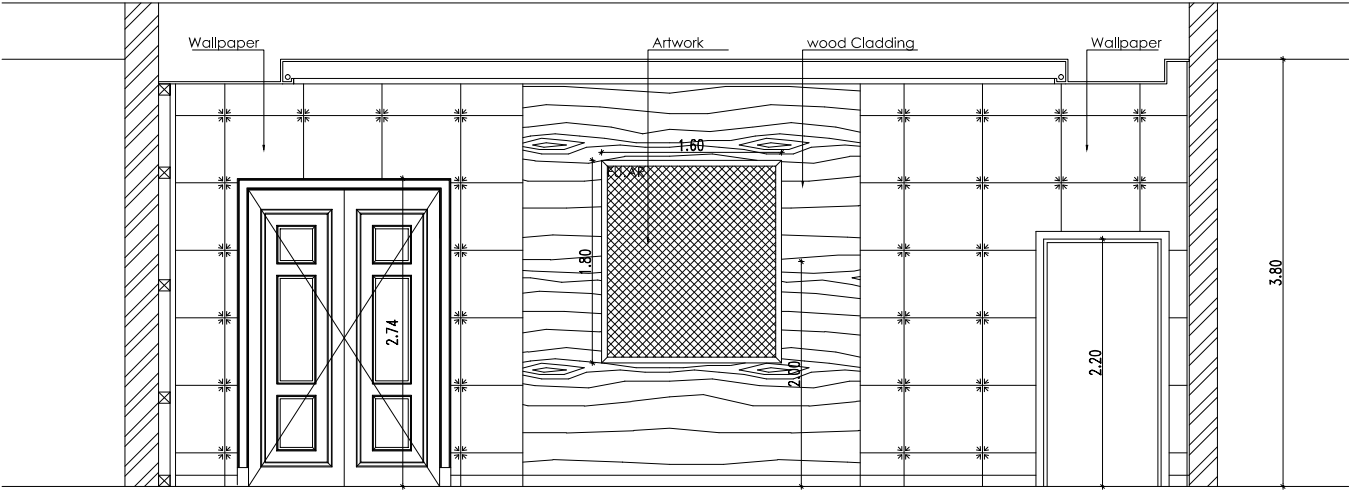

**ELEVATION 2**  
VIP MEETING ROOM GR-66

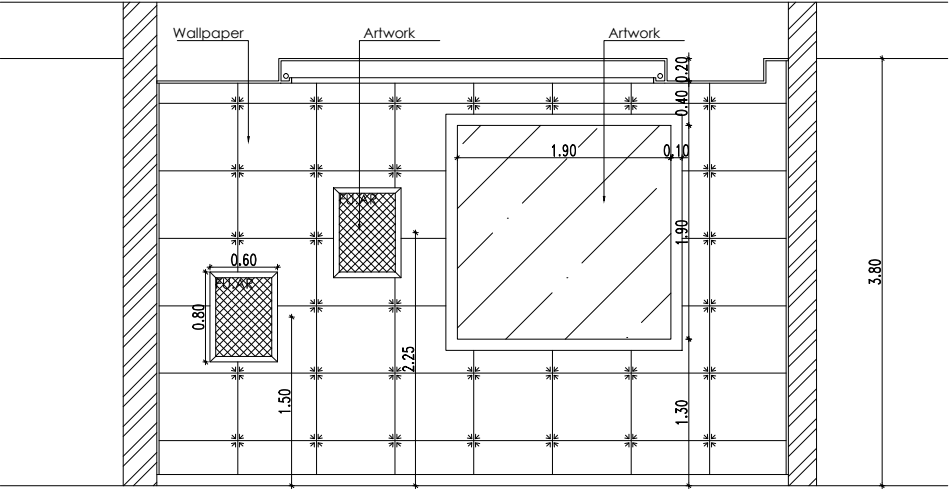

**ELEVATION 3**  
VIP MEETING ROOM GR-66

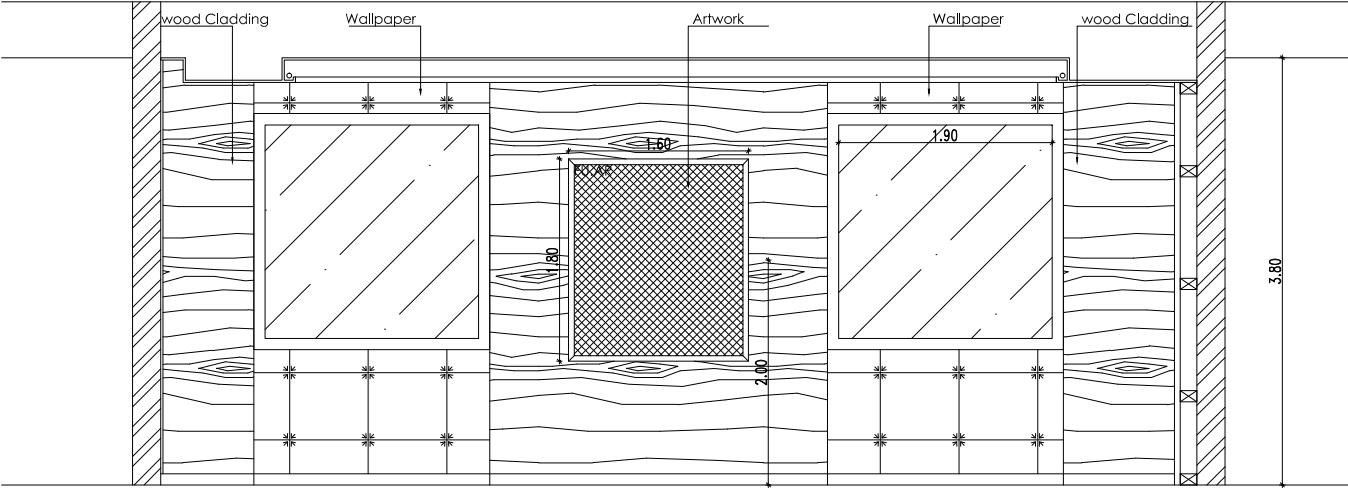

**ELEVATION 4**  
VIP MEETING ROOM GR-66